


2 Hut Lane, Site Plan, showing current use of the site and parking arrangements, January 2026

Scale 1:500 at A4

Drawn by C J Tyler
 MICHAEL HARGREAVES PLANNING
 5 HIGH STREET SWAFFHAM PRIOR
 CAMBRIDGE CB25 0LD

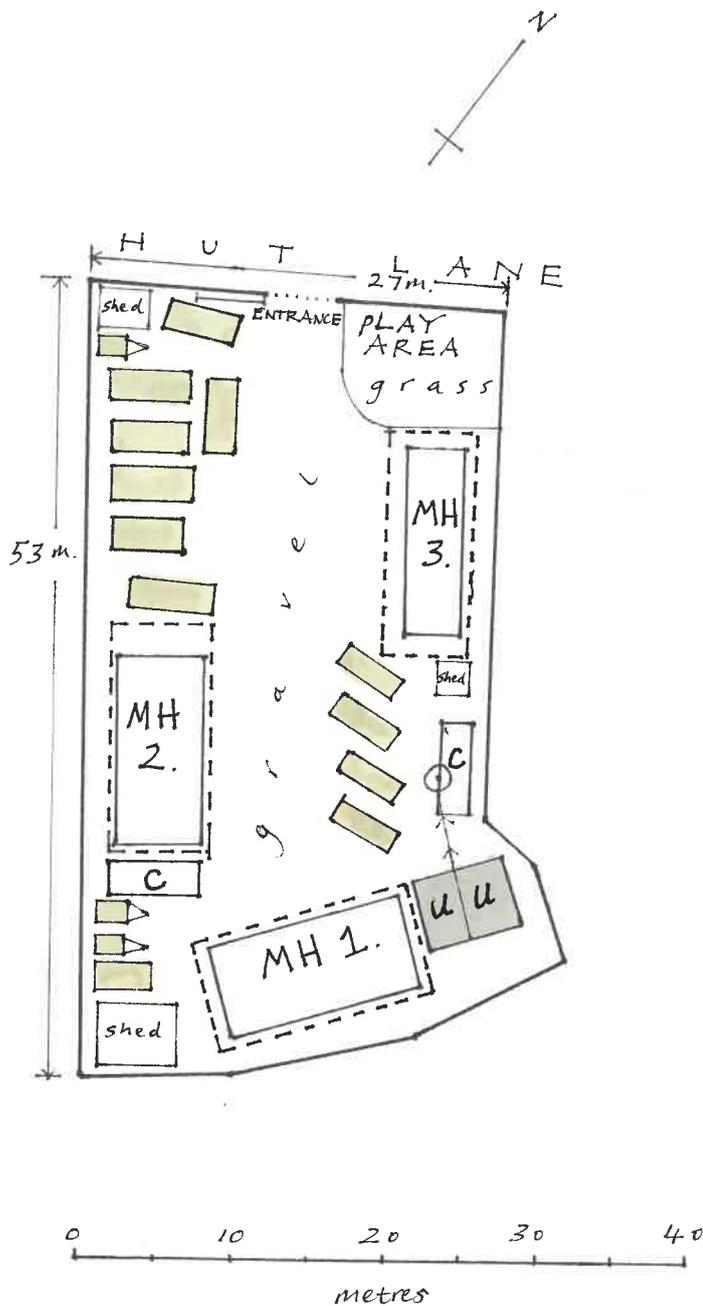

KEY	
MH	Mobile Home on concrete base x 3 (3 permitted)
C	Touring Caravan x 2 (4 permitted)
[Green Rectangle]	Parked vehicle x 12
[Green Triangle]	Parked trailer x 3
U	Utility Building
[Circle with cross]	Septic tank