



The Harris Group Ltd does not accept liability for any deviation to our drawings or specification. This Drawing is copyright and may not be reproduced in whole or part without written authority. Do not scale off this drawing.

| Rev | Date | Description | Drawn | Chk'd |
|-----|----------|-------------|-------|-------|
| P01 | 11.04.25 | FIRST ISSUE | RG | LEEB |

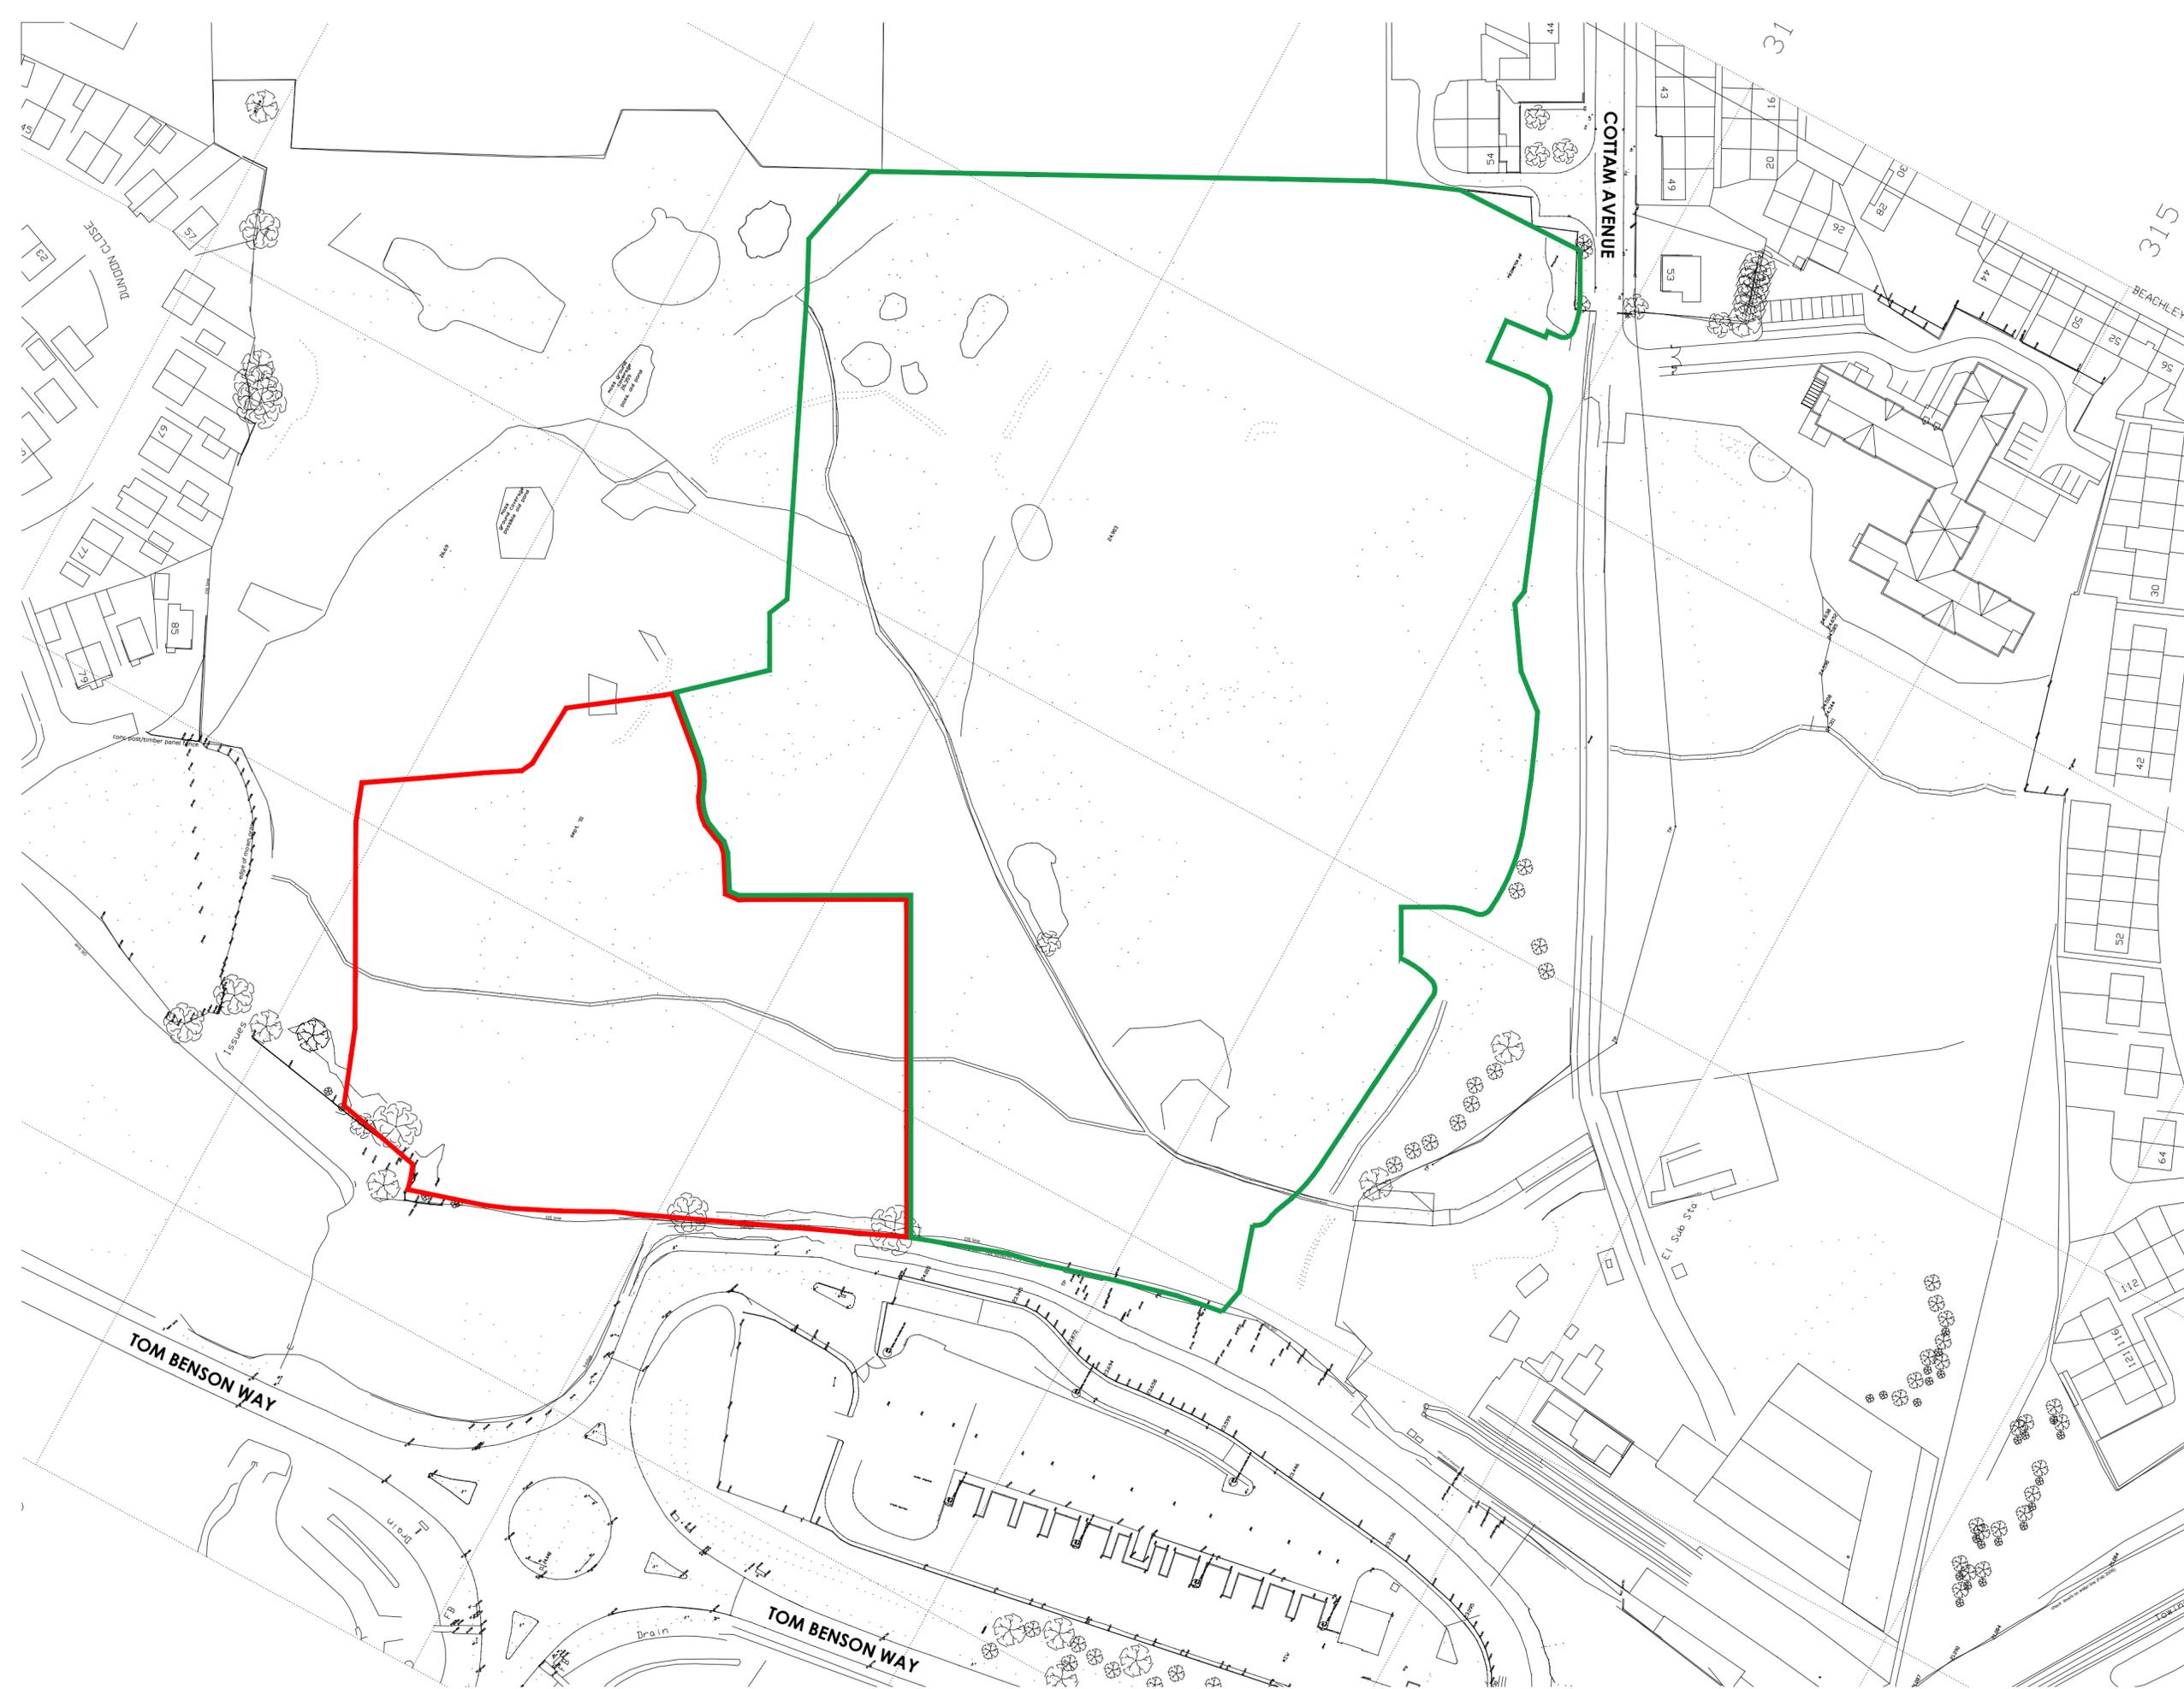

- PROPOSED CENTRE
- PROPOSED RESIDENTIAL ALLOCATION

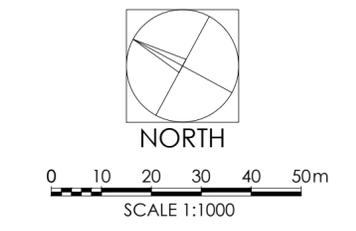

THE HARRIS PARTNERSHIP
 Architecture
 Masterplanning
 Interior Design
www.harrispartnership.com
 Wakefield Manchester Milton Keynes Reading London Harrogate Edinburgh

Client
COTTAM HALL PROPERTIES LIMITED

Project Title
PROPOSED DEVELOPMENT

**TOM BENSON WAY
 COTTAM BRICKWORKS
 PRESTON**

Drawing Title
LOCAL PLAN ALLOCATIONS

| Drawn | Checked | Scale @A2 | BIM Status | Date |
|-------|---------|-----------|------------|--------|
| RG | LEEB | 1:1000 | NA | APR 24 |

| Drawing Status | Rev. | THP Project No |
|----------------|------|----------------|
| PLANNING | P01 | 15801 |

| Project No. | Originator | Volume | Level | Type | Role | Number |
|-------------|------------|--------|-------|------|------|--------|
| 15801 | THPW | XX | XX | DR | A | 1000 |

LOCAL PLAN ALLOCATIONS