


Use Dimensions - DO NOT SCALE
 The Contractor is to check all dimensions at all times.
 Contractor to check the dimensions & conditions on site before commencing. Subject to professional survey.
 All errors and omissions to be reported prior to commencement.
 This drawing must be read in conjunction with the relevant specification clauses. This drawing must not be used for purposes other than that for which it is provided. All drawings subject to statutory authority approval.

This Drawing Is Copyright of DMWR Architects LTD



NOTES

— SITE BOUNDARY

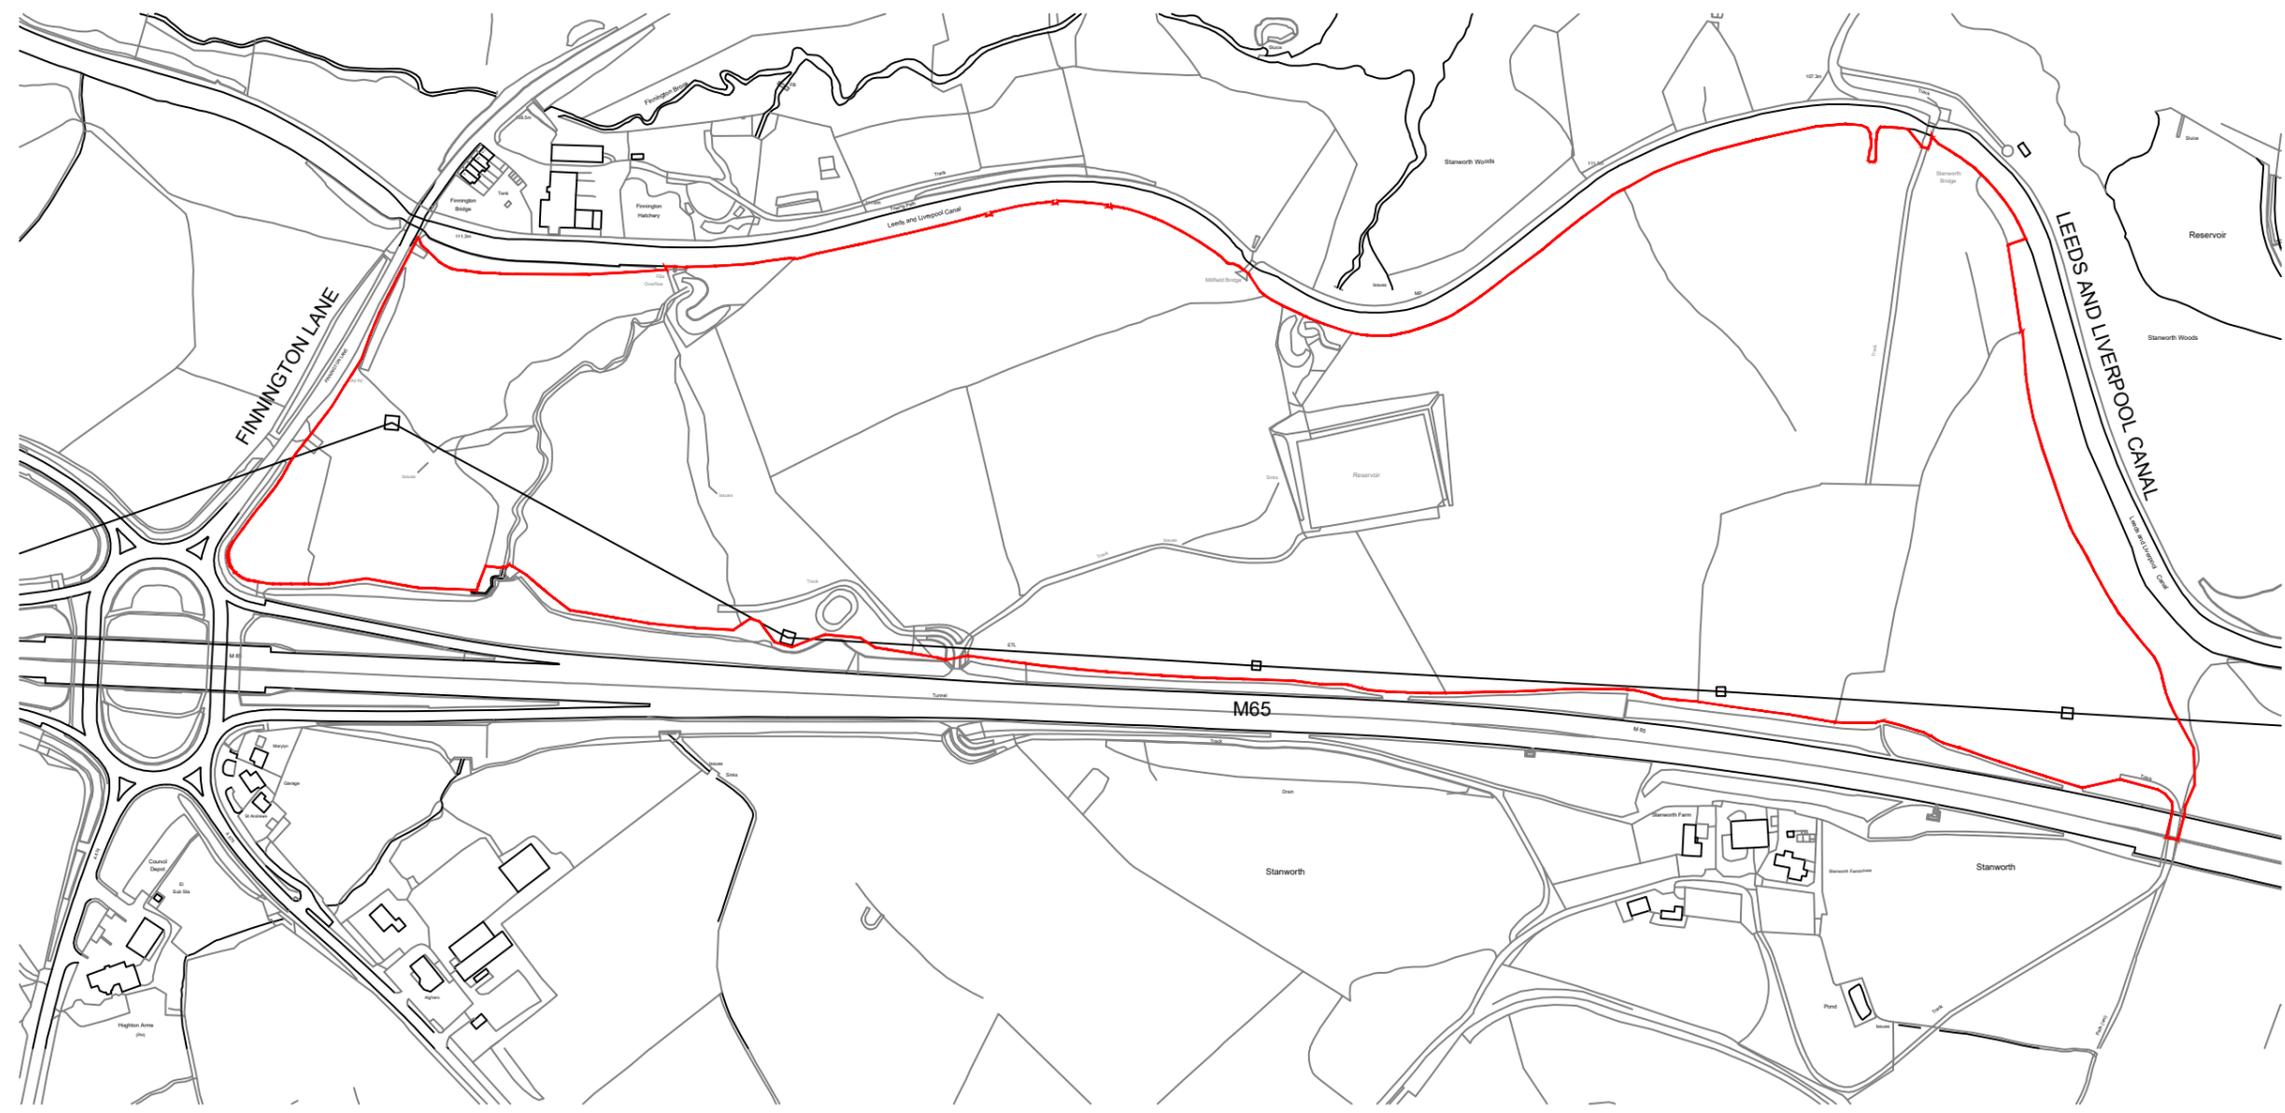

Rev	Date	Revision Description	Drn	Chk
D	06.02.23	Boundary line amended	LP	GW
C	31.01.23	Planning Submission	LP	GW
B	01.03.22	Boundary line amended	CL	CL
A	25.10.21	Boundary line amended	CL	CL

Project Name Stanworth Land		North
Client FI-REM	Client Job No -	
Drawing Title Site Location Plan		DMWR Job No 3845
Drawing Reference. 3845_PL001		Revision D
Drawn Date 22.10.21	Scale 1:5000 @A3	Drawn By CL
Drawing Status FOR INFORMATION		Checked By CL

DMWR
Architects

First Floor
16-18 Hatton Garden
London EC1 N 8AT

020 7870 3779
mail@dmwr.co.uk
www.dmw.co.uk

Fourth Floor
41 Spring Gardens
Manchester M2 2BG

0161 413 4656
mail@dmwr.co.uk
www.dmw.co.uk