


Location Plan: Land off Eastway, Preston

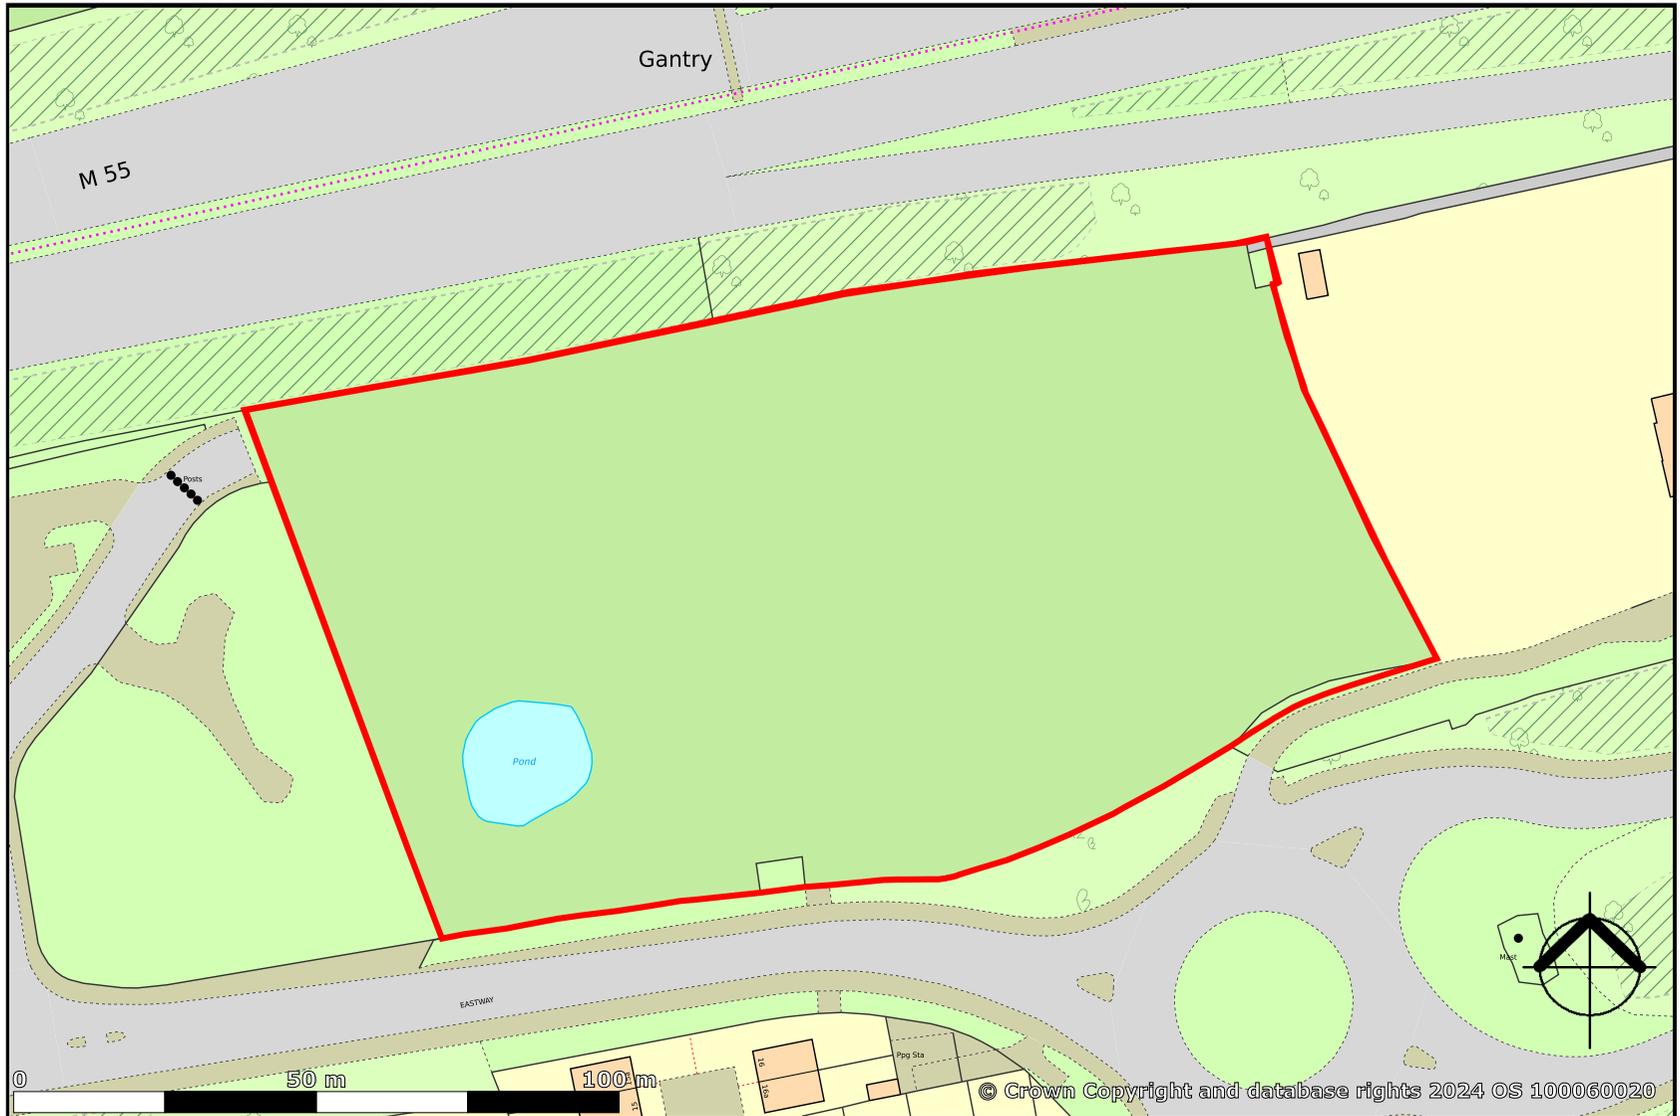

created on **edozo**

Plotted Scale - 1:1,250