
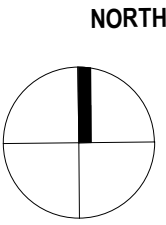


Application Boundary

Areas within Applicant's Ownership and/or Control

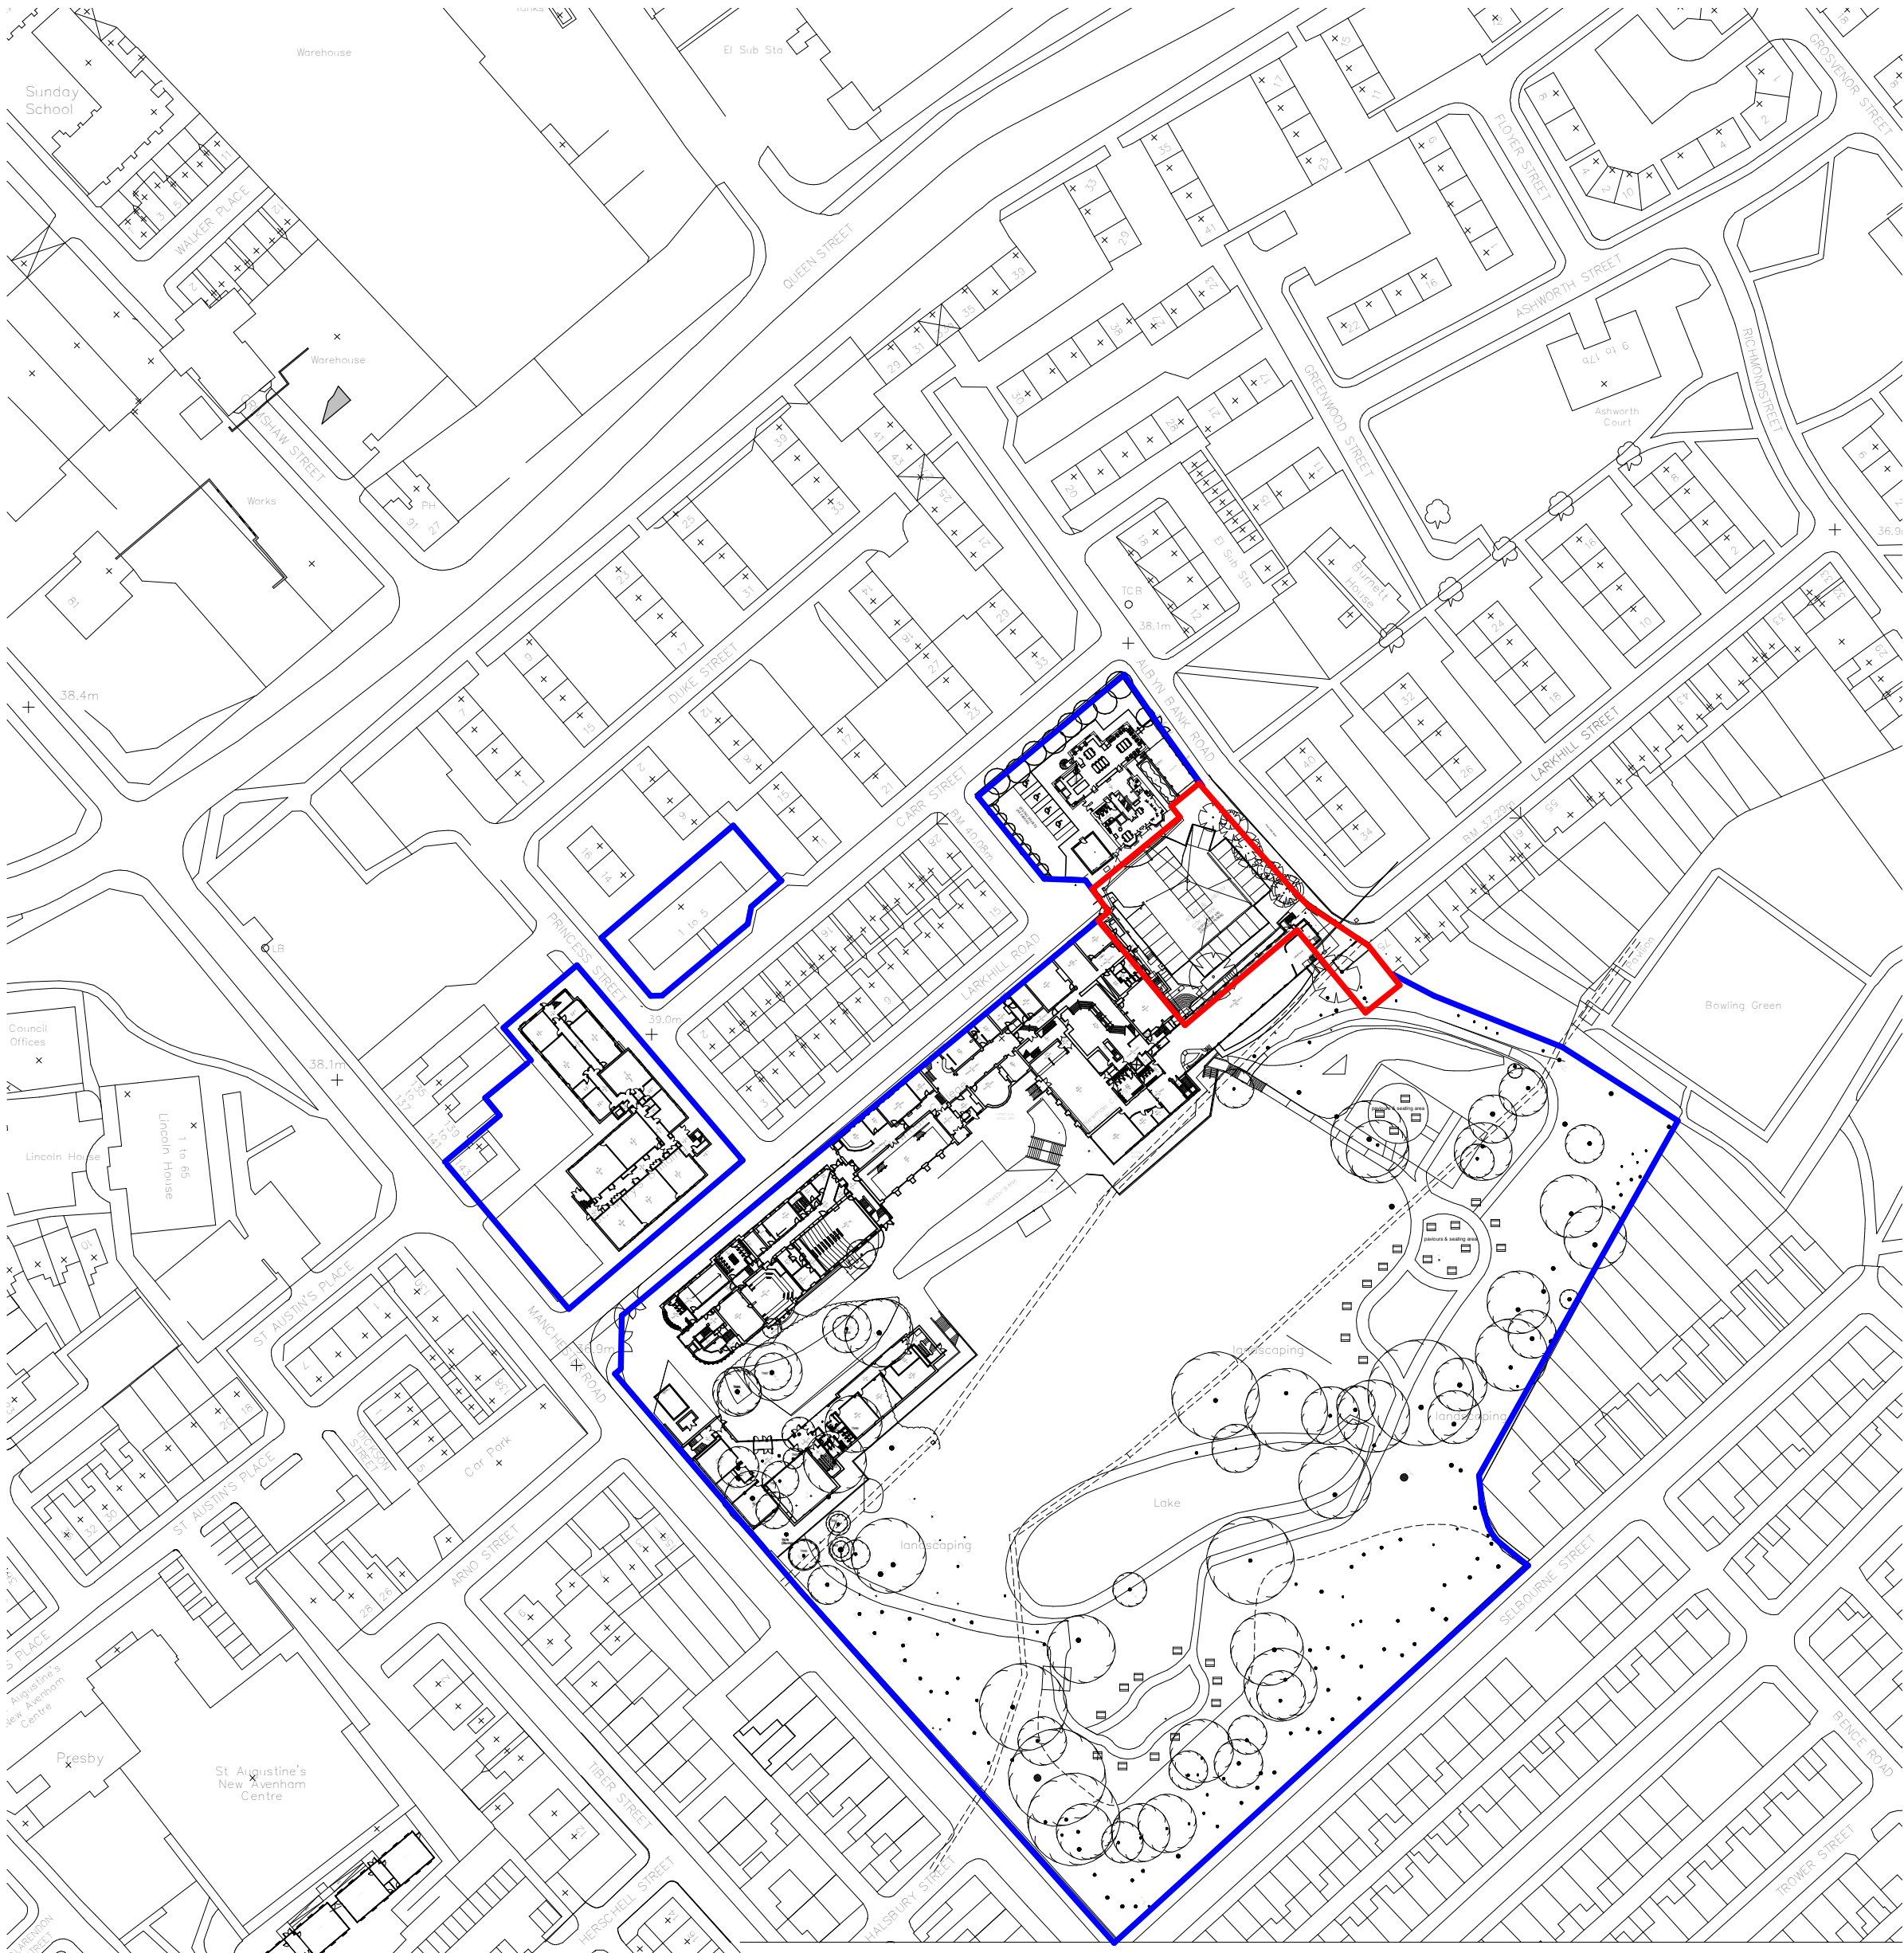

100 0 10 20 30 40 50

SCALE 1250

1: m

elliswilliams

Project Number: 2828

Project Name: CNC - Post 16 Expansion

Drawing Status: Stage 2

Drawing Number: **2828- EWA- ZZ- ZZ- DR- A- 19002**

Drawing Name: Site Location Plan

Date: 22.04.22

Rev: P4

Drawn By: JH

Scale: 1 : 1250

Wellfield Chester Road Preston Brook WA7 3BA

T: 01928 752200 E: info@ewa.co.uk W: ewa.co.uk